


**TYLER FIELD ATHLETIC FIELDS  
AND RECREATION AREA  
PRESENTATION PLAN**

PREPARED FOR  
**TOWN OF LEBANON  
TYLER FIELD BUILDING COMMITTEE**

PLAN FOR PRESENTATION PURPOSES ONLY  
NOT RELEASED FOR CONSTRUCTION

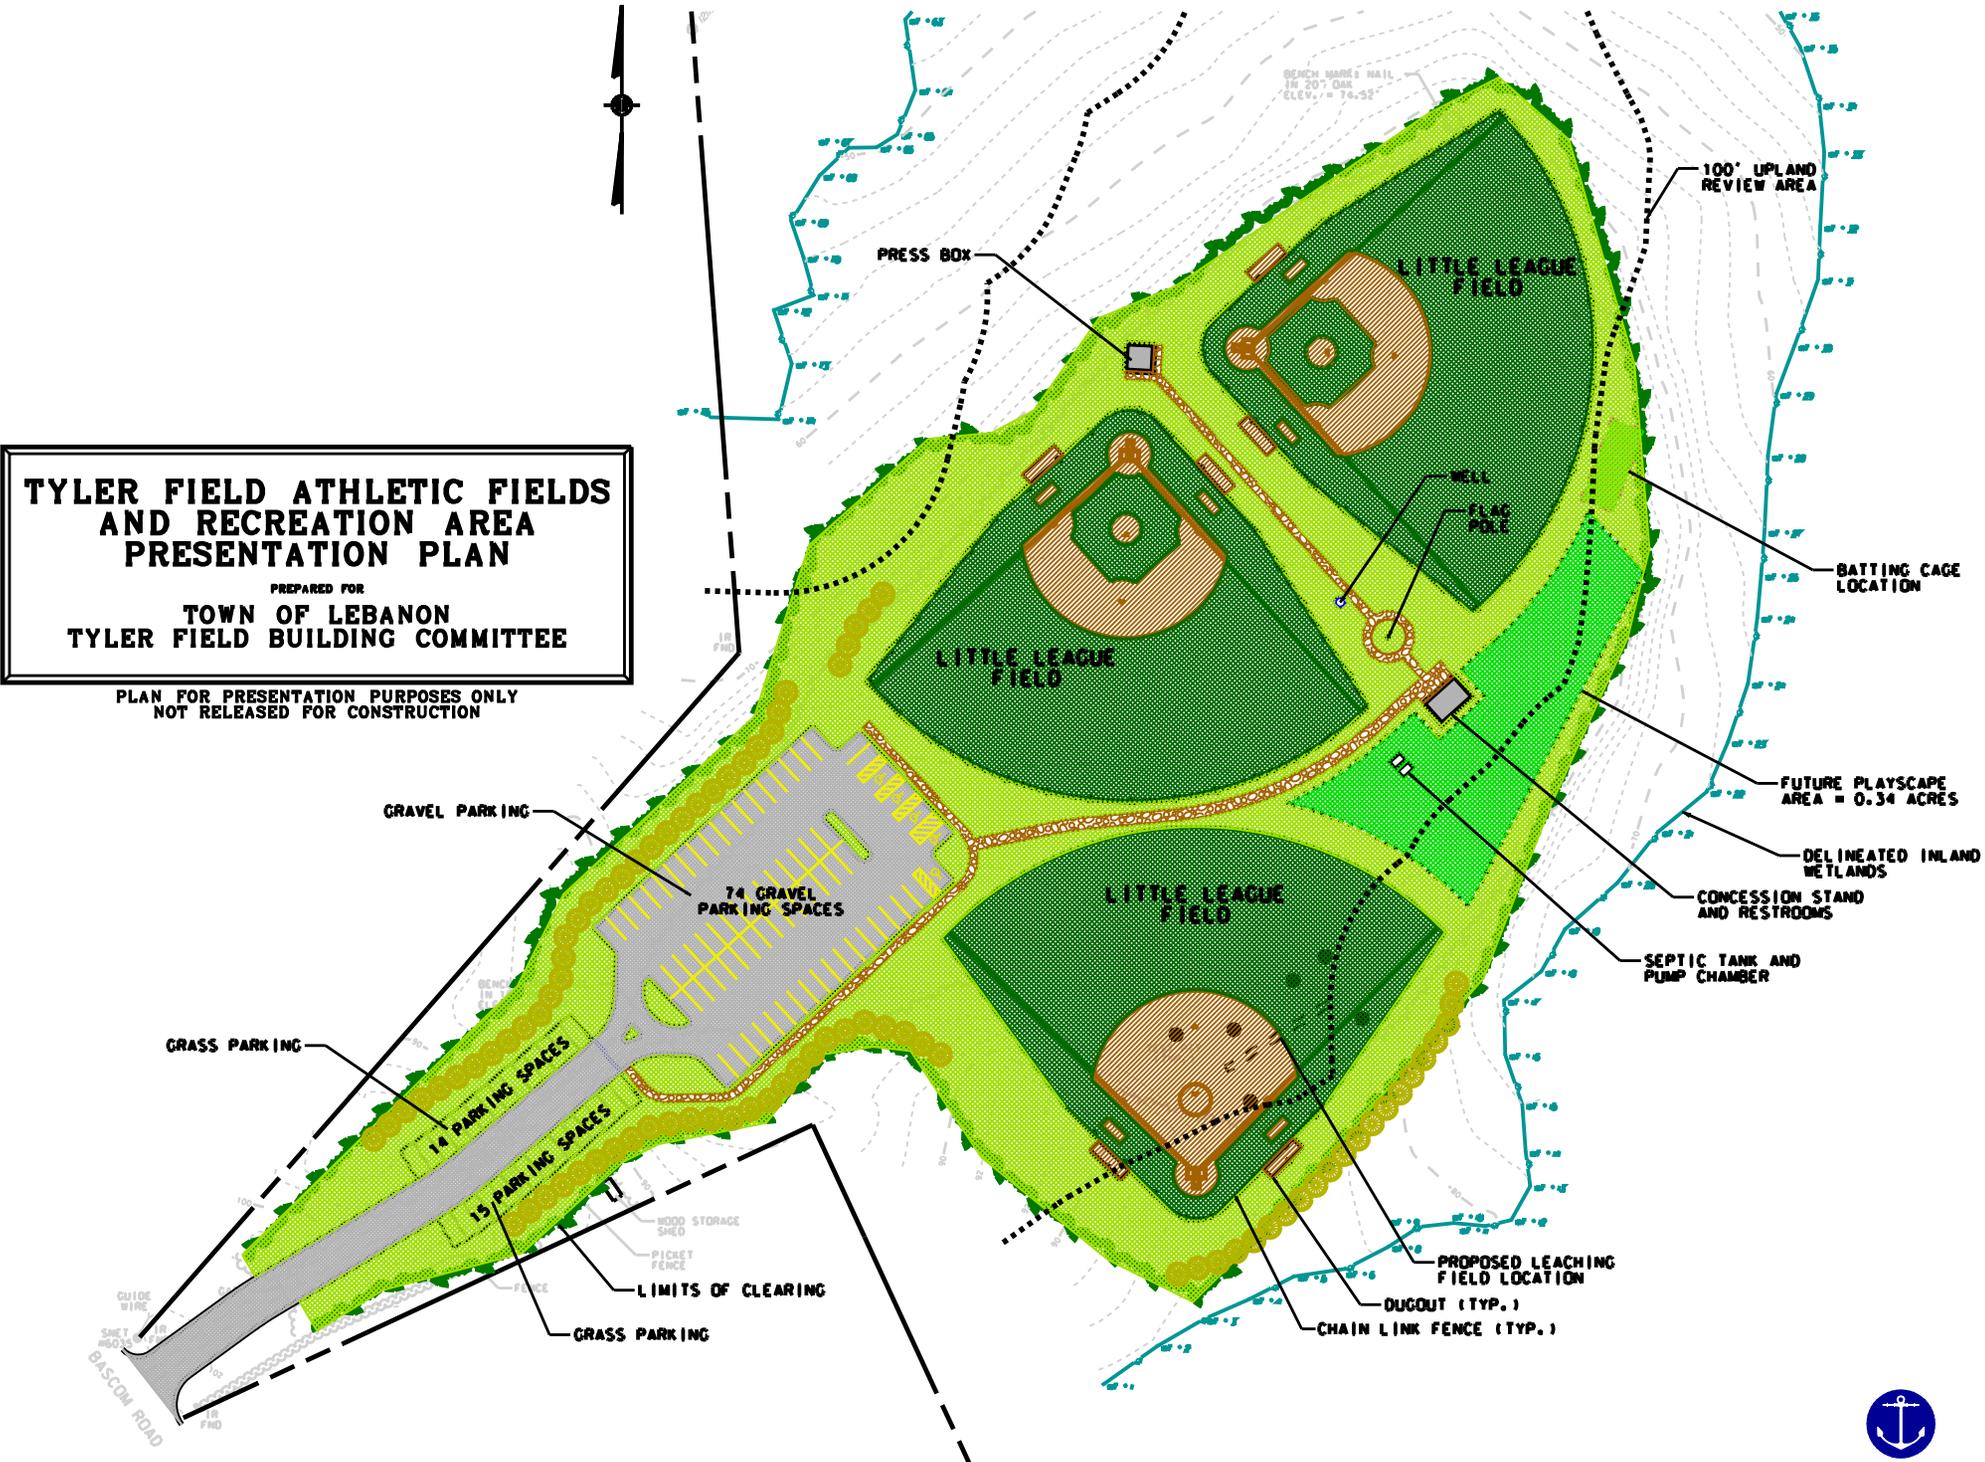

PRESS BOX

LITTLE LEAGUE FIELD

100' UPLAND REVIEW AREA

BATTING CAGE LOCATION

LITTLE LEAGUE FIELD

WELL  
FLAG POLE

FUTURE PLAYSCAPE AREA = 0.34 ACRES

DELINEATED INLAND WETLANDS

CONCESSION STAND AND RESTROOMS

SEPTIC TANK AND PUMP CHAMBER

GRAVEL PARKING

74 GRAVEL PARKING SPACES

LITTLE LEAGUE FIELD

GRASS PARKING

14 PARKING SPACES

15 PARKING SPACES

PROPOSED LEACHING FIELD LOCATION

DUGOUT (TYP.)

CHAIN LINK FENCE (TYP.)

WOOD STORAGE SHED

PICKET FENCE

LIMITS OF CLEARING

GRASS PARKING

GUIDE WIRE

SHEET PILING

BASCOM ROAD

